


hw 05'22

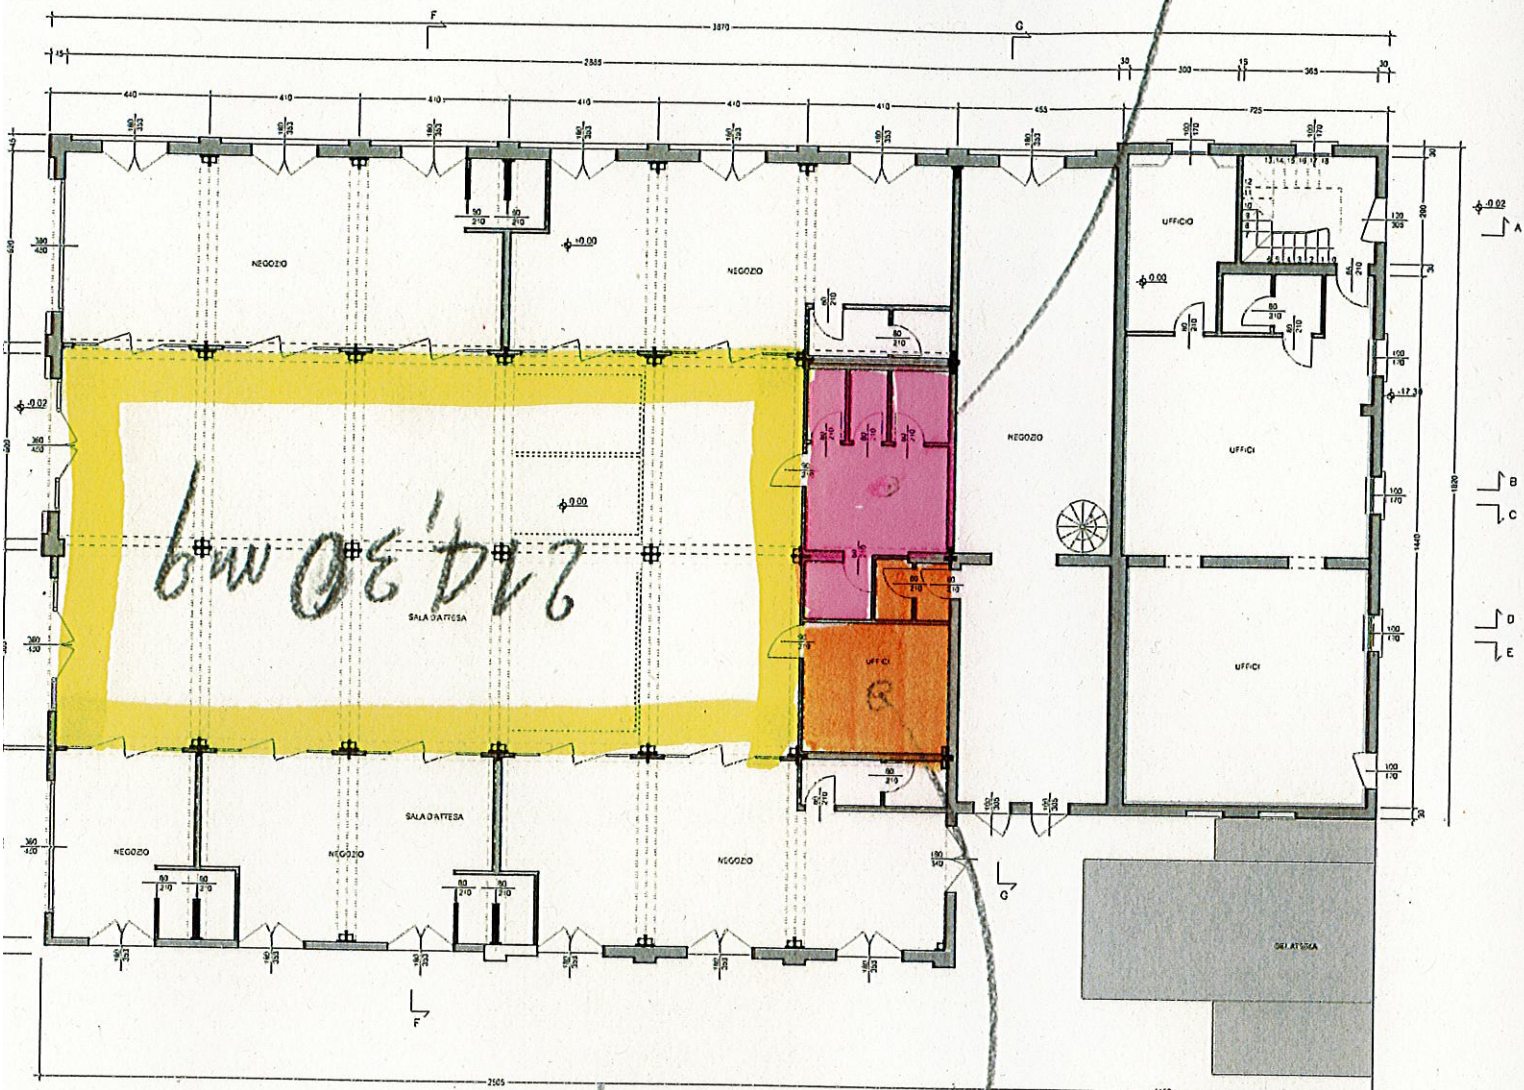

hw 08'22

hw 05'22

PIANTA PIANO TERRA

